


Elevation (From Lazy River)
Scale: 1/2" = 1' 0"

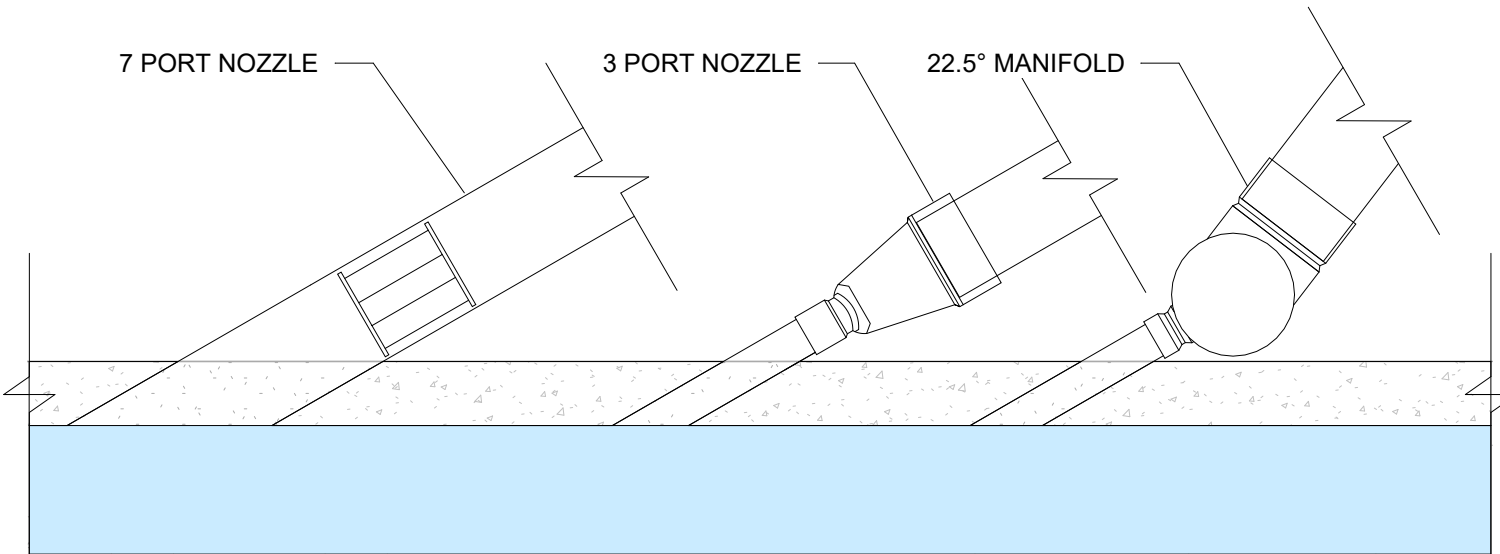

Plan View
Scale: 1/2" = 1' 0"

SHEET TITLE:
PLAN AND ELEVATION

PROJECT NAME:
3 PORT NOZZLE, 7 PORT
NOZZLE AND 22.5°
MANIFOLD DETAILS

Riverflow
Smooth Powerful Current
By Current Systems, Inc.
"YOUR MOVING WATER SOLUTION" & MANUFACTURER OF VGB GRATES
888-443-4113 TOLL FREE | 954-889-0311 DIRECT | 954-827-2800 FAX

REVISION DATE: